




PLAN VIEW

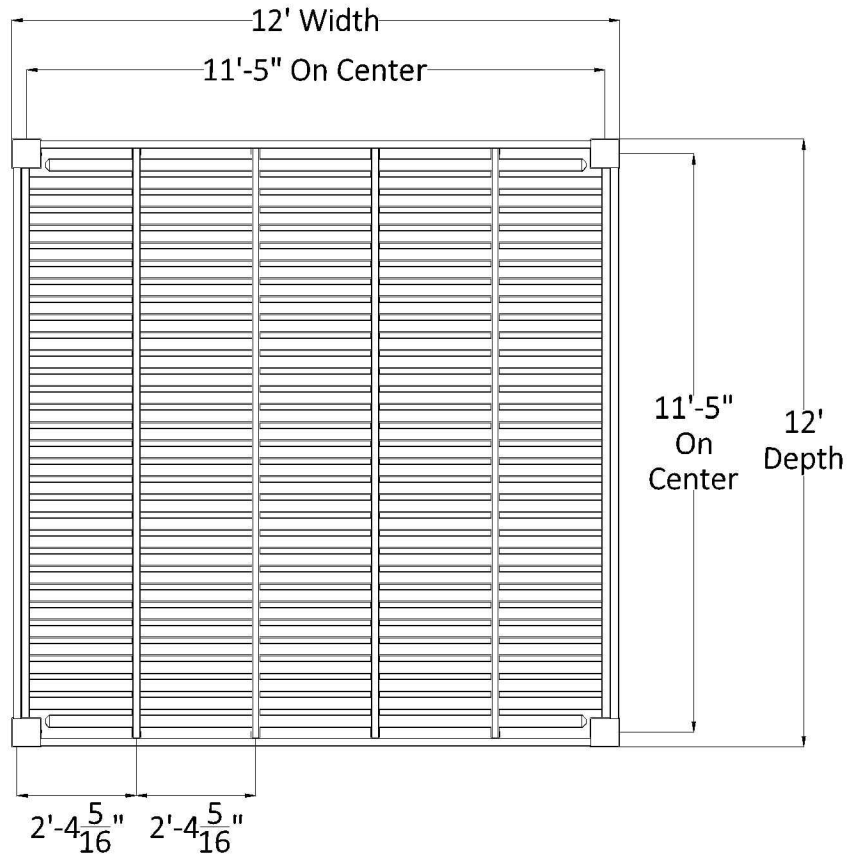


FRONT ELEVATION

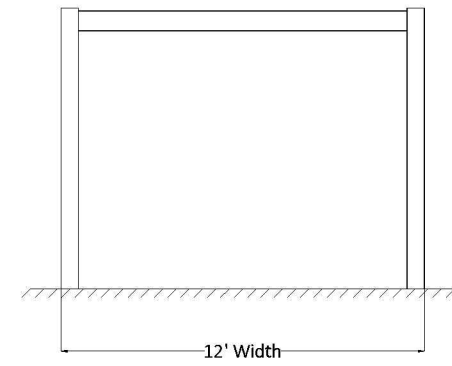

SIDE ELEVATION

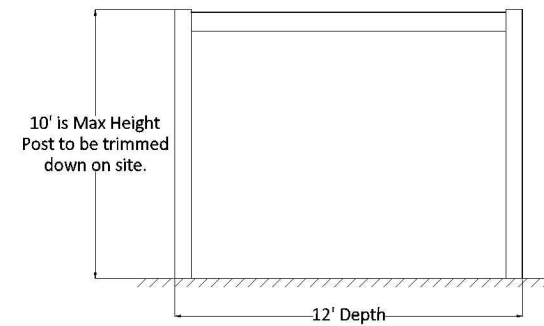

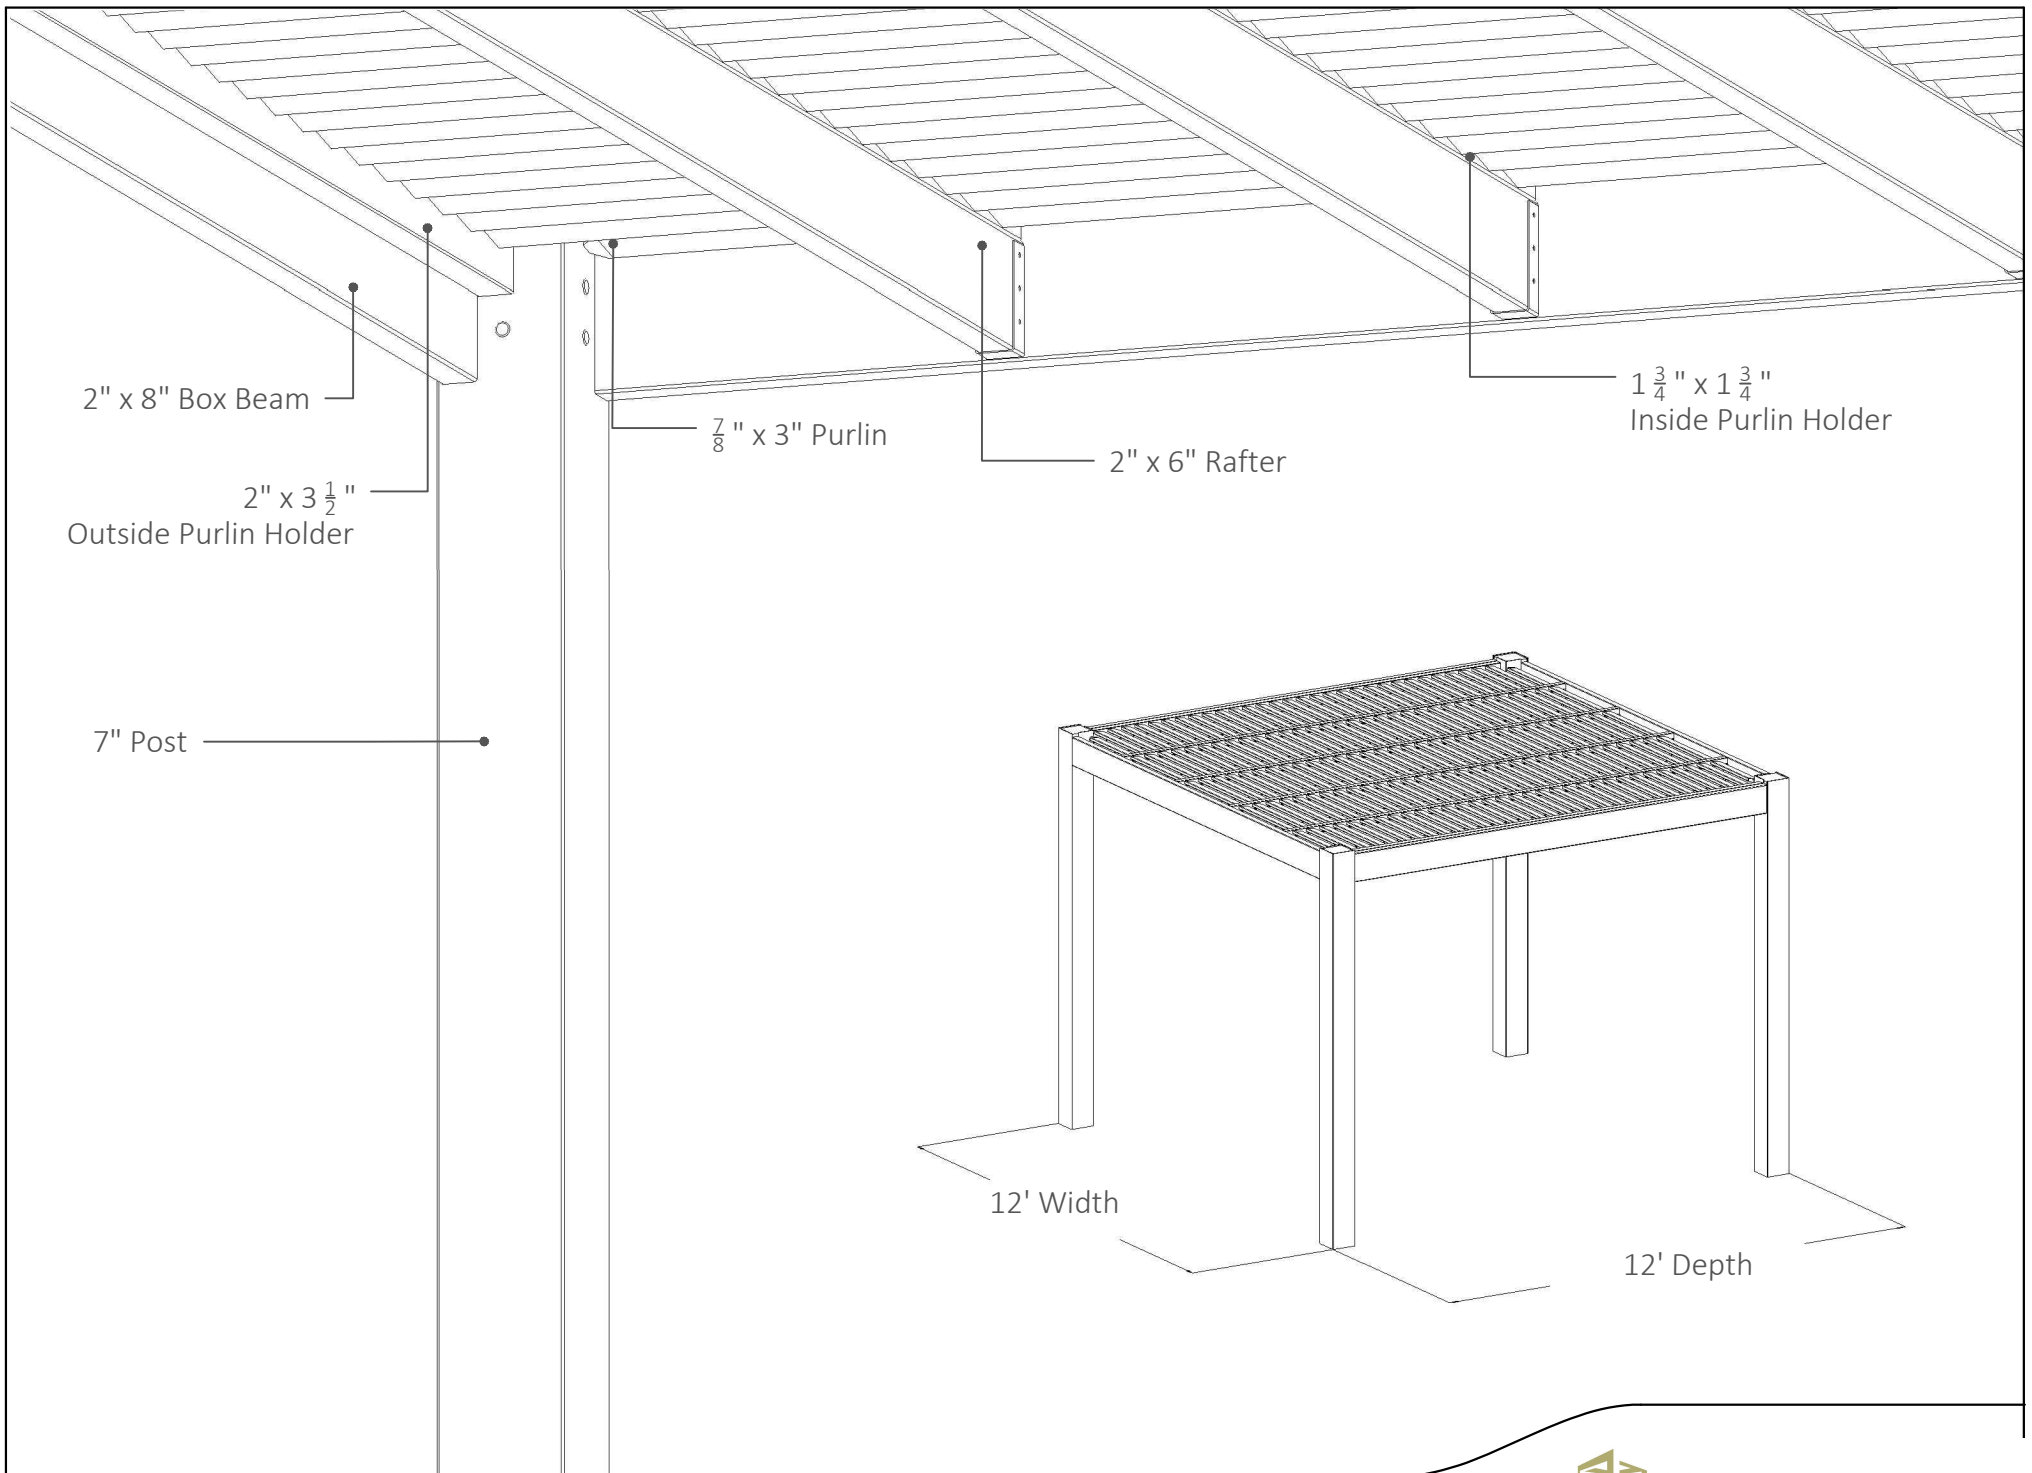

12' x 12' FREESTANDING PERGOLA